


# SIGCSE

## MARCH 6-8, 2014

### HYATT REGENCY ATLANTA EXHIBITION LEVEL/GRAND HALL ATLANTA, GEORGIA

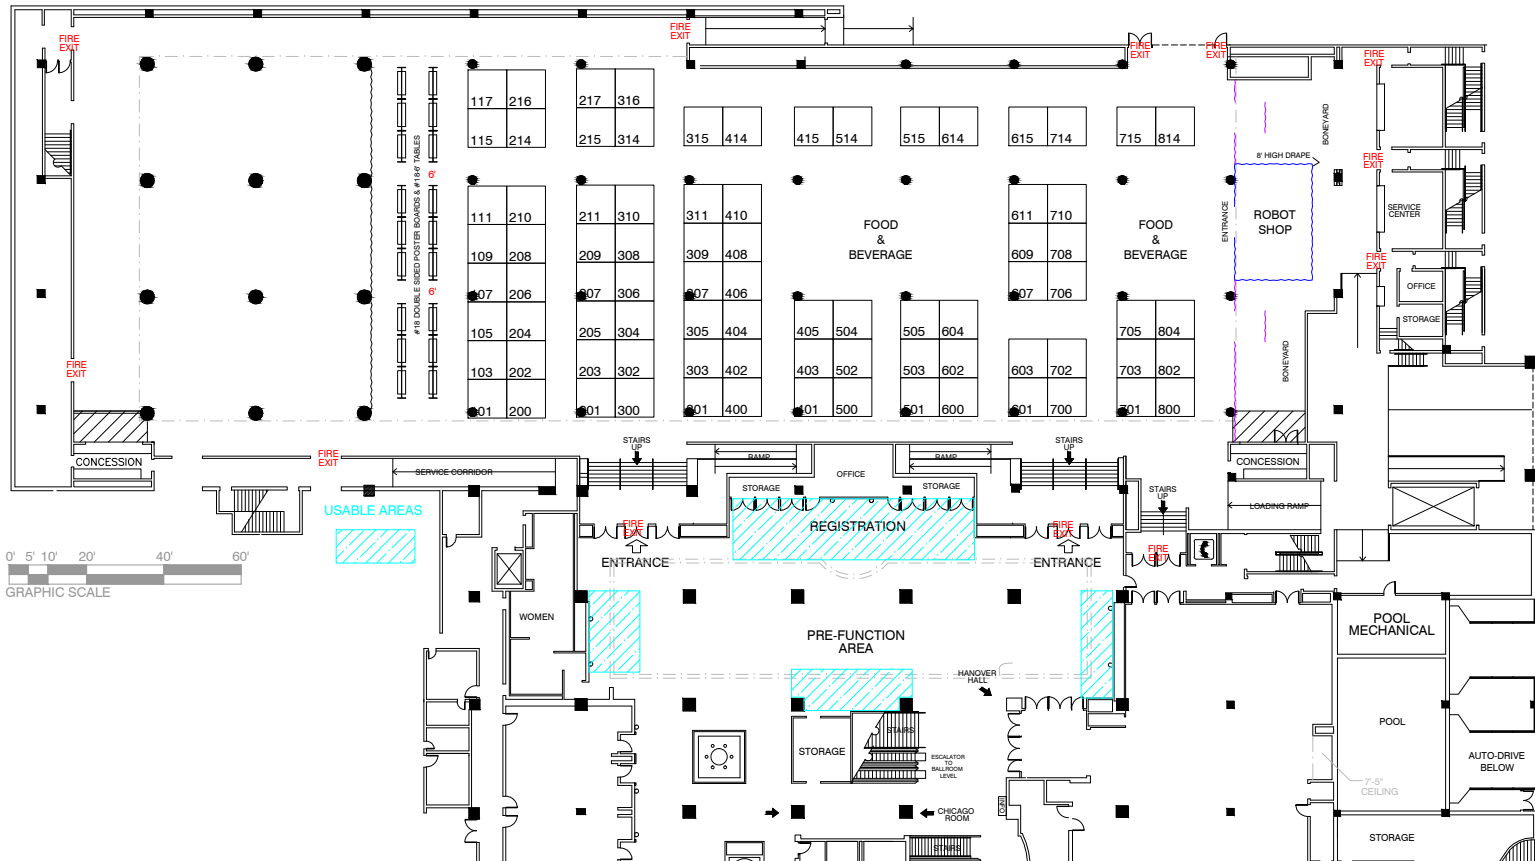

### BOOTH COUNT

Inventory as of 10/02/2013

Dimension	Size	Qty	SqFt
10'x10'	100	74	7,392
10'x10'	100	8	800
Totals:		82	8,192

### BLDG. LEGEND:

# FREEMAN

DRAWING STARTED:  
10/2/2013 SERDC/Martha De Matiz

FILE PATH:  
O:\Design\Shows\Shows\_2014\03-Mar\Assn for Computing Machinery\Floor Plans

DRAWING NAME:  
SIGCSE14  
HALL NAME:  
HYATT REGENCY/GRAND HALL  
JOB NUMBER:  
291133  
ACCT. EXEC.:  
LISA DeBORD

NOT TO SCALE

### DISCLAIMER

EVERY EFFORT HAS BEEN MADE TO ENSURE THE ACCURACY OF ALL INFORMATION CONTAINED ON THIS FLOORPLAN. HOWEVER NO WARRANTIES, EITHER EXPRESSED OR IMPLIED ARE MADE WITH RESPECT TO THIS FLOORPLAN. IF THE LOCATION OF BUILDING COLUMNS, UTILITIES OR OTHER ARCHITECTURAL COMPONENTS OF THE FACILITY IS A CONSIDERATION IN THE CONSTRUCTION OR USAGE OF AN EXHIBIT, IT IS THE SOLE RESPONSIBILITY OF THE EXHIBITOR TO PHYSICALLY INSPECT THE FACILITY TO VERIFY ALL DIMENSIONS AND LOCATIONS.